



PACES CLUB FENCE REQUIREMENTS


1. You must use one of the five approved fence details attached.
2. The fence must be constructed of either cedar or pressure treated wood and installed professionally.
3. The fence can be a minimum of 48" high at the lowest point or 72" high at the highest point with the finished side facing out.
4. Make sure that your property lines are clearly marked for your contractor. (Fence requests should include a copy of your final survey showing the fence location proposed marked on it.)
5. The fence should not be placed any further to the ground than (7') feet up the side from the rear corners of the home.
6. Do not install the fence flush to the ground as it can obstruct water drainage and flow across your yard.

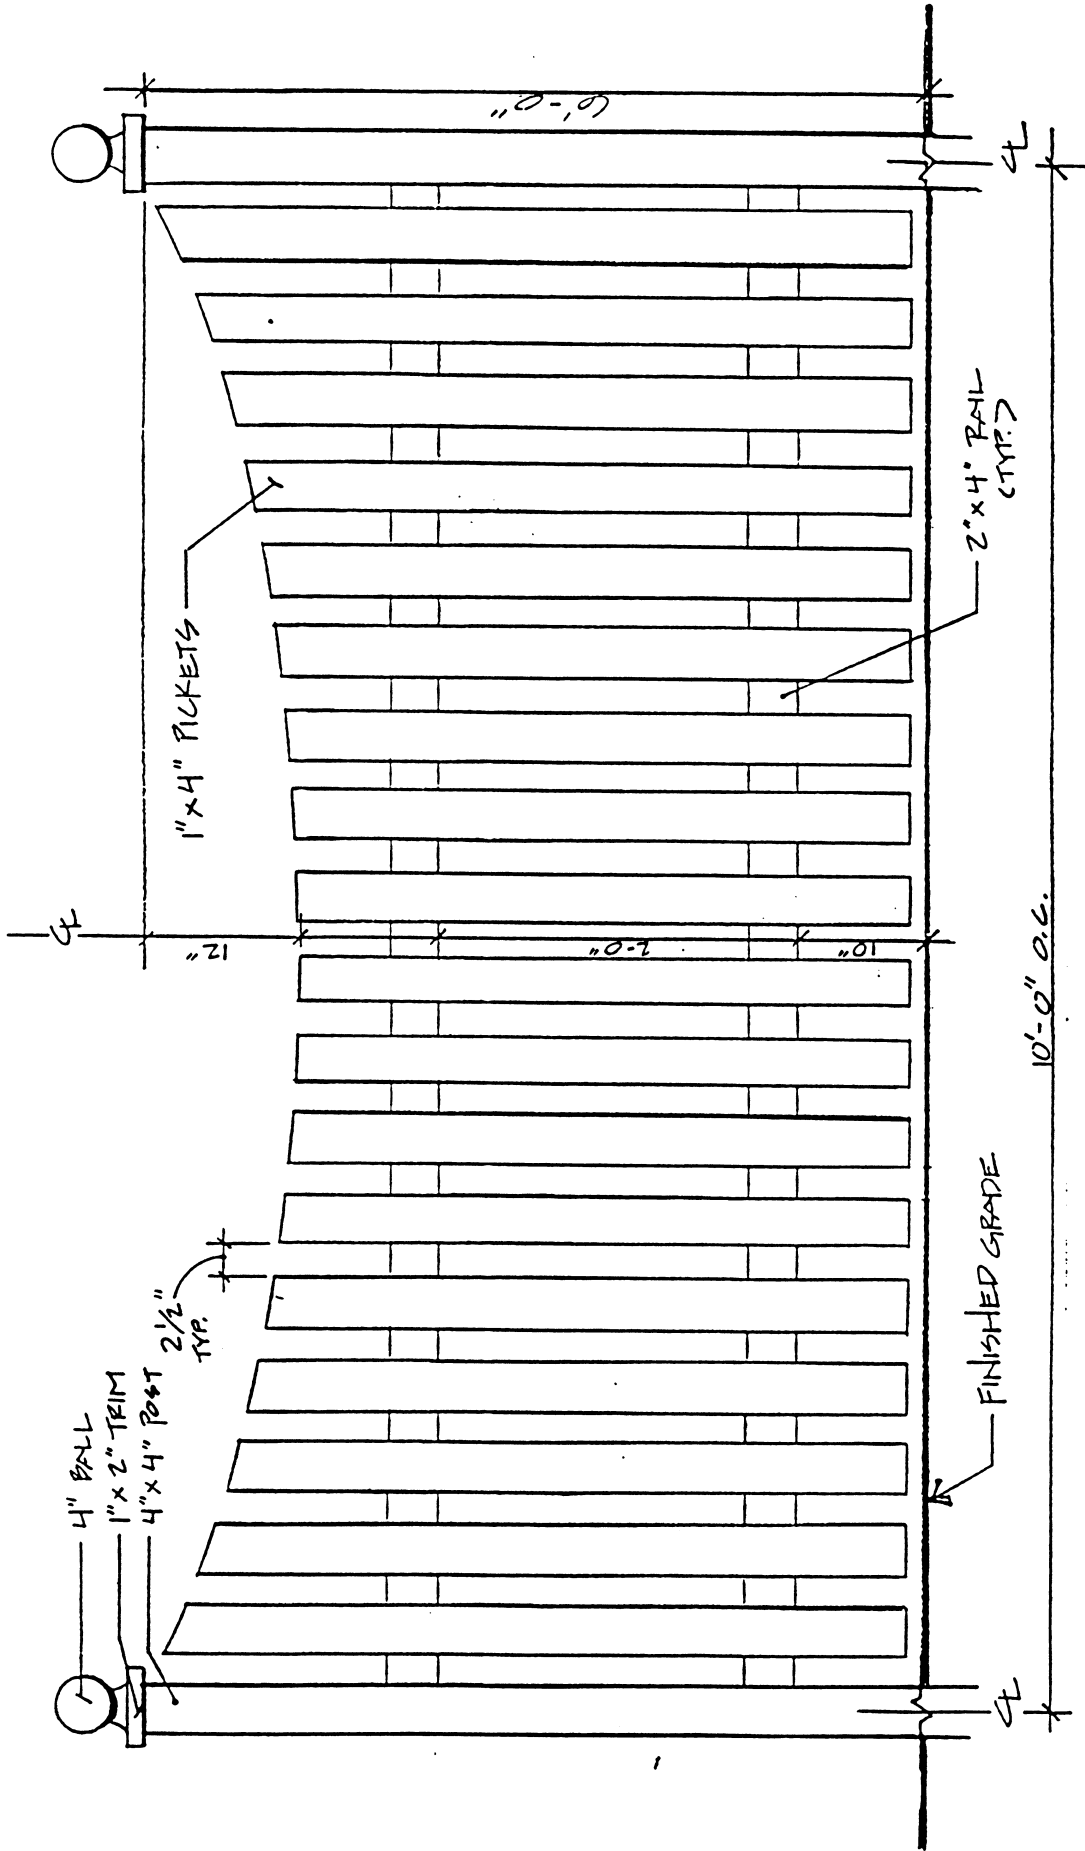


FENCE DETAIL 'A'
 NOT TO SCALE

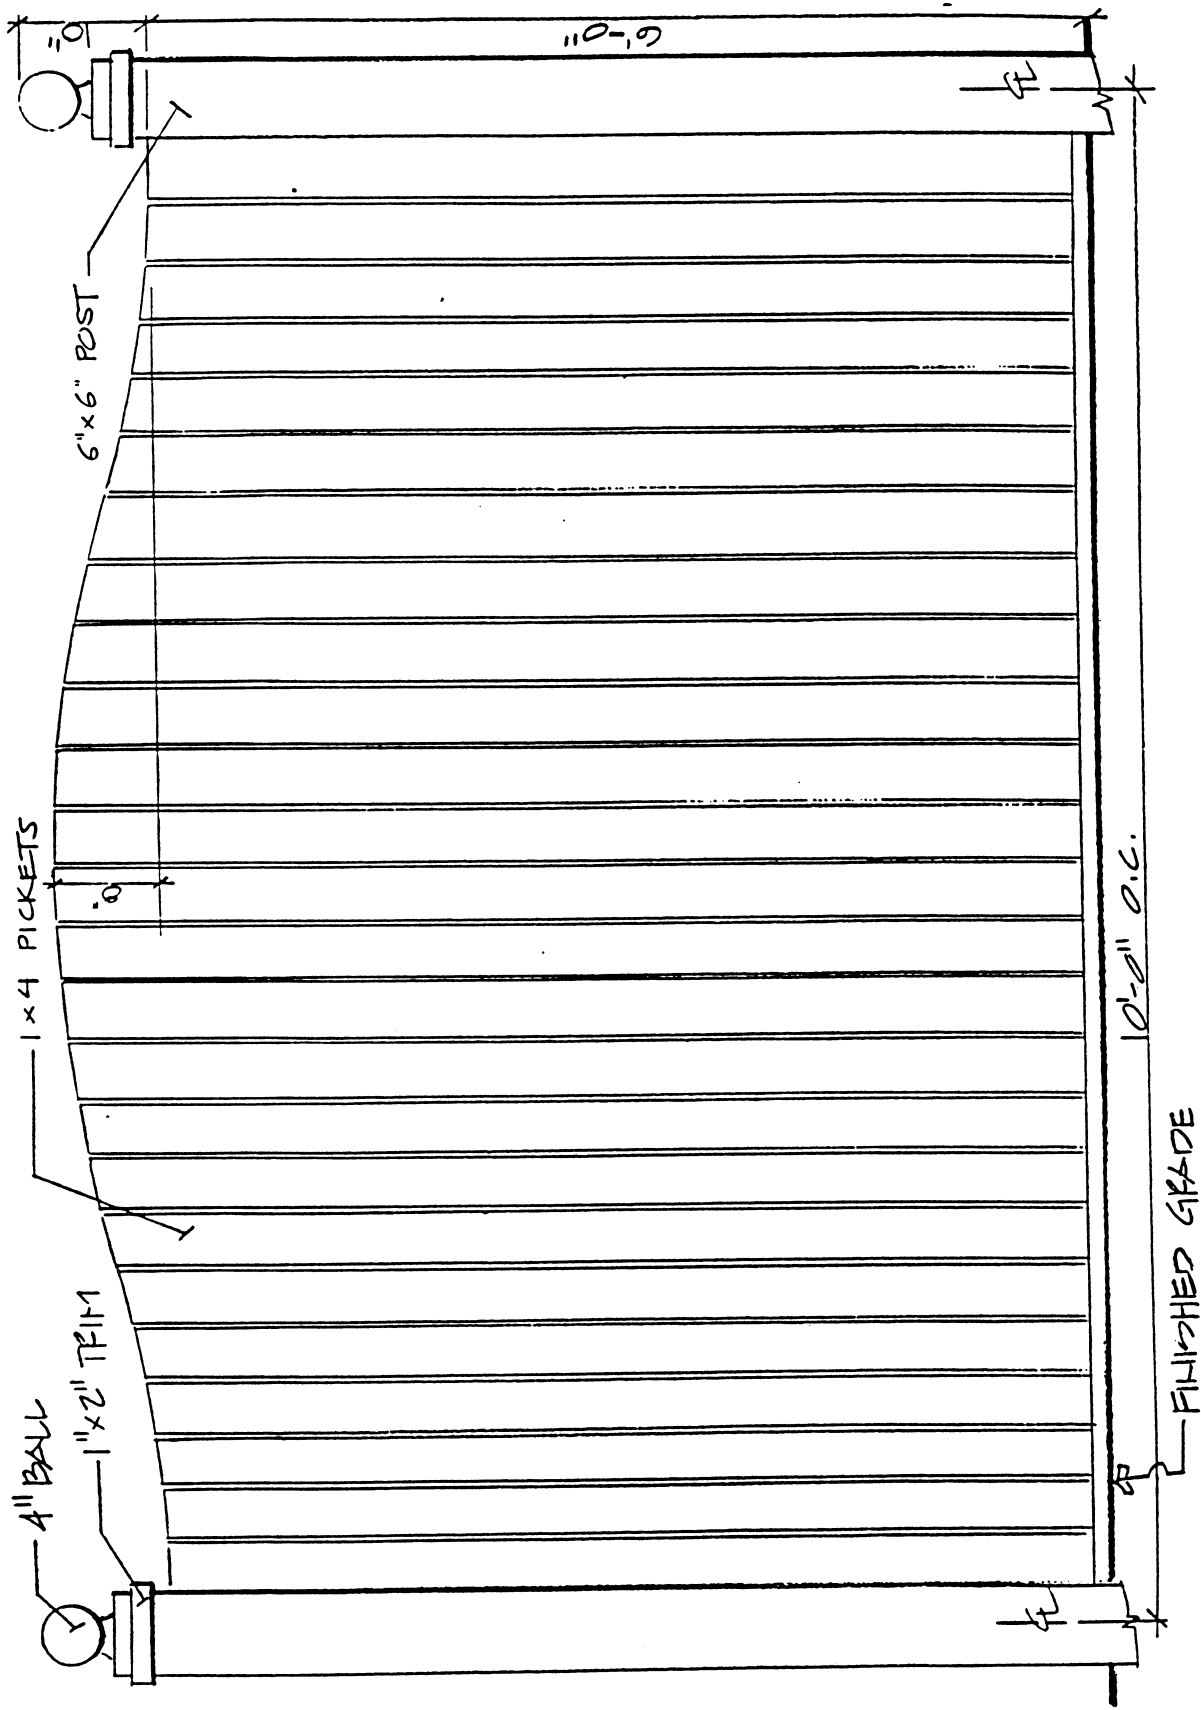


FENCE DETAIL 'B'
 NOT TO SCALE

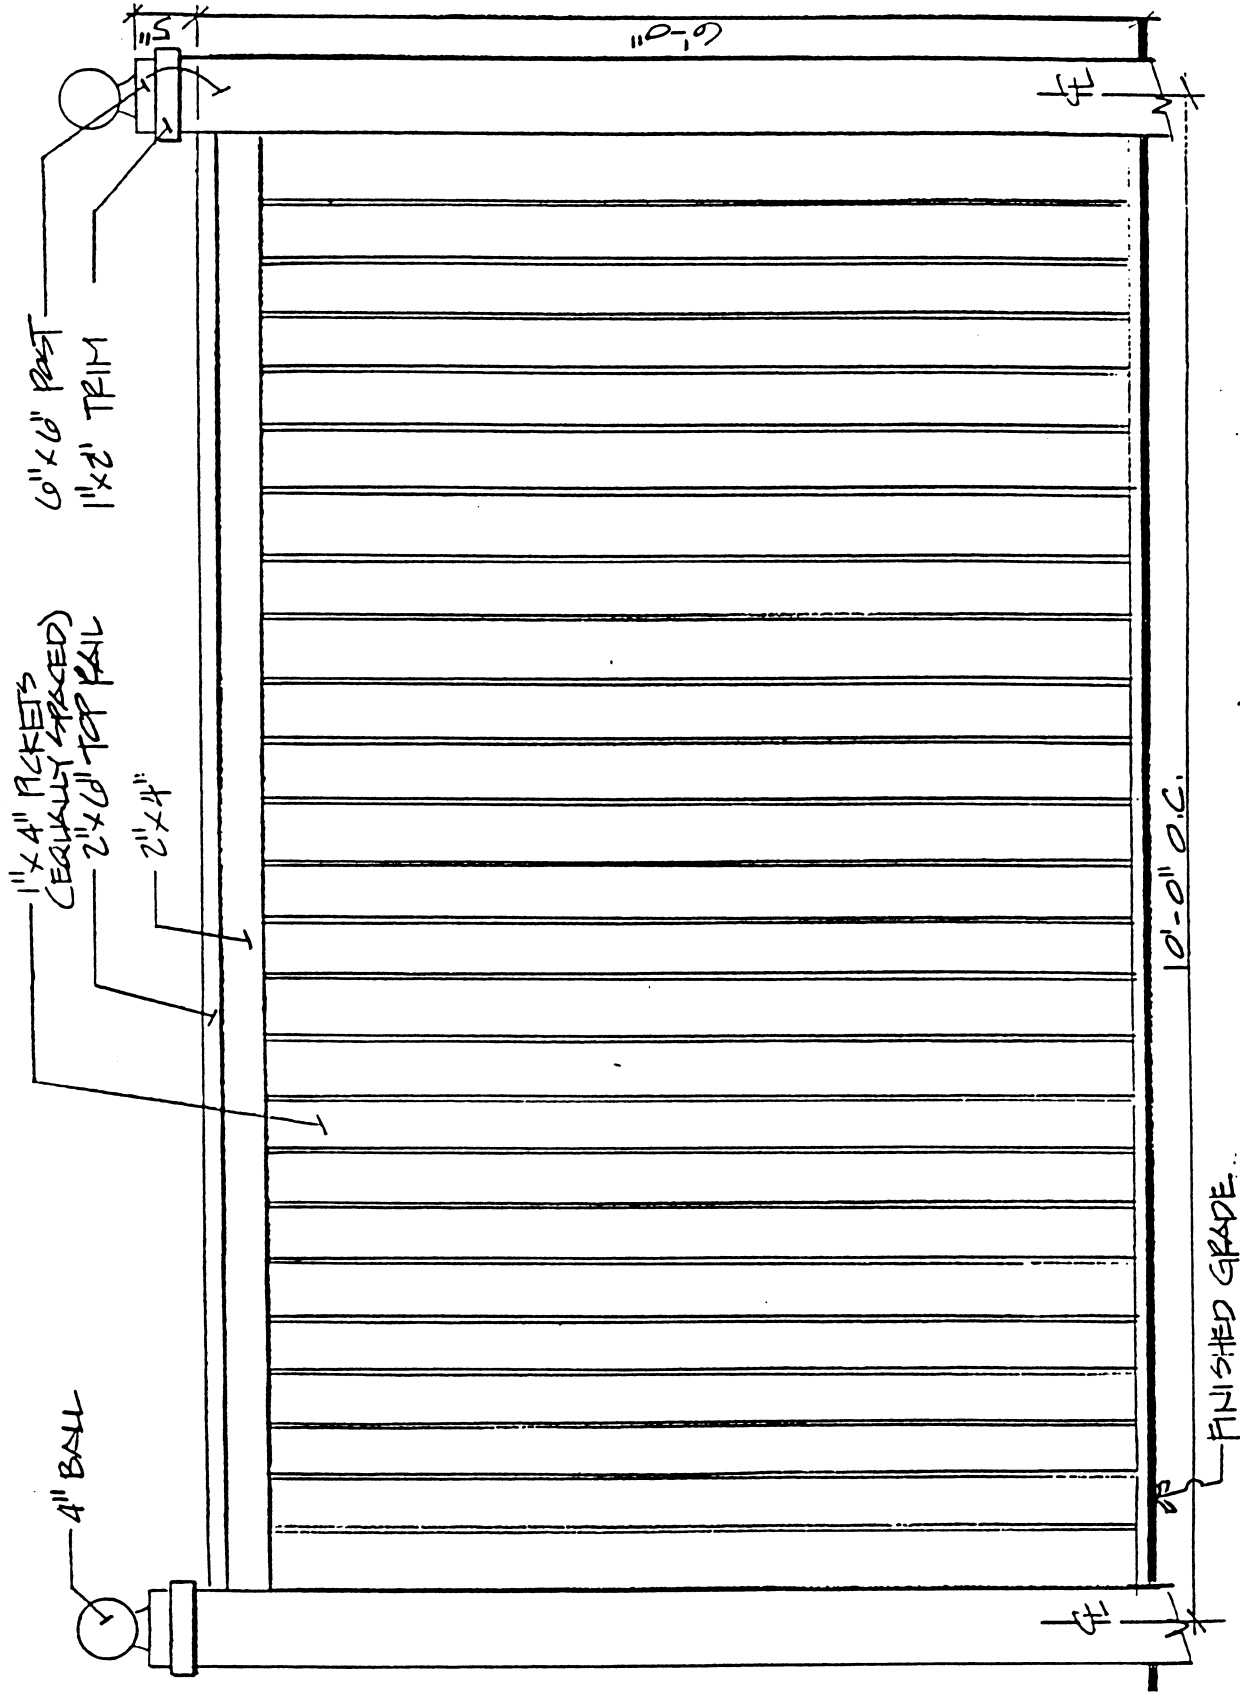

FENCE DETAIL 'C'
 NOT TO SCALE

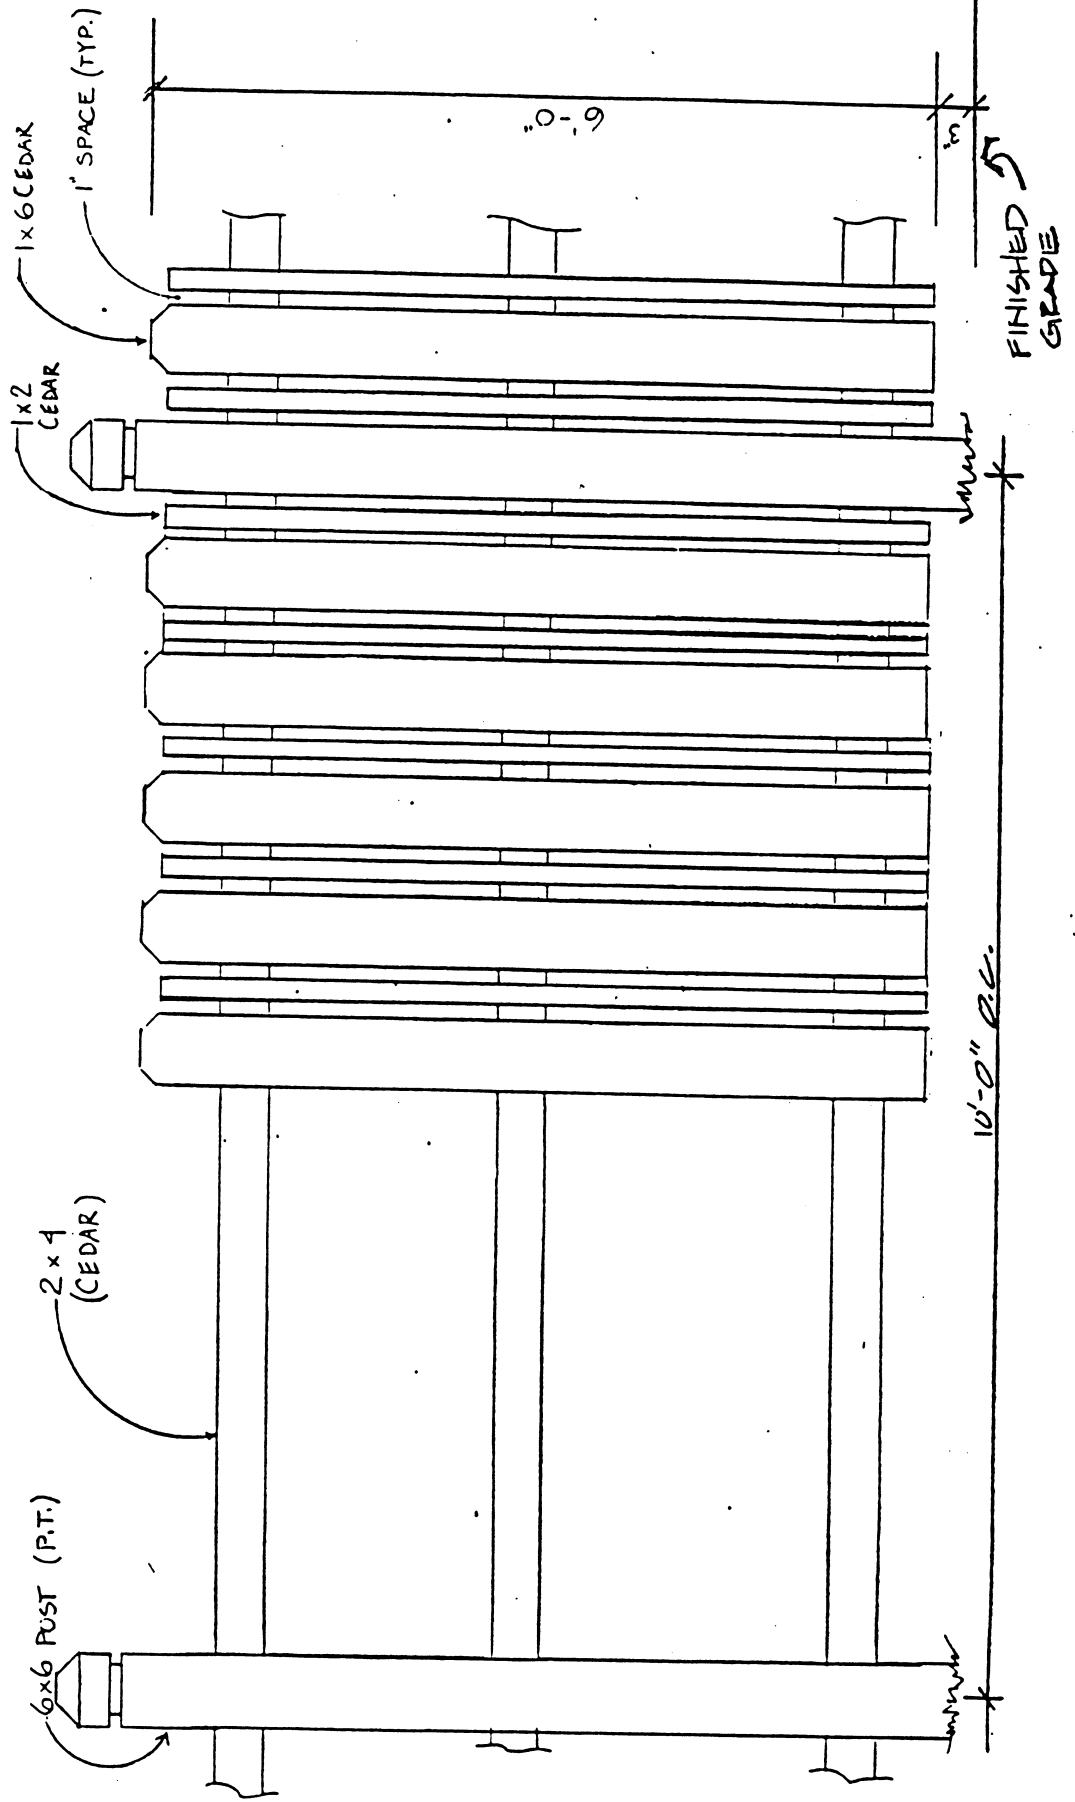

FENCE DETAIL 'D'
NOT TO SCALE

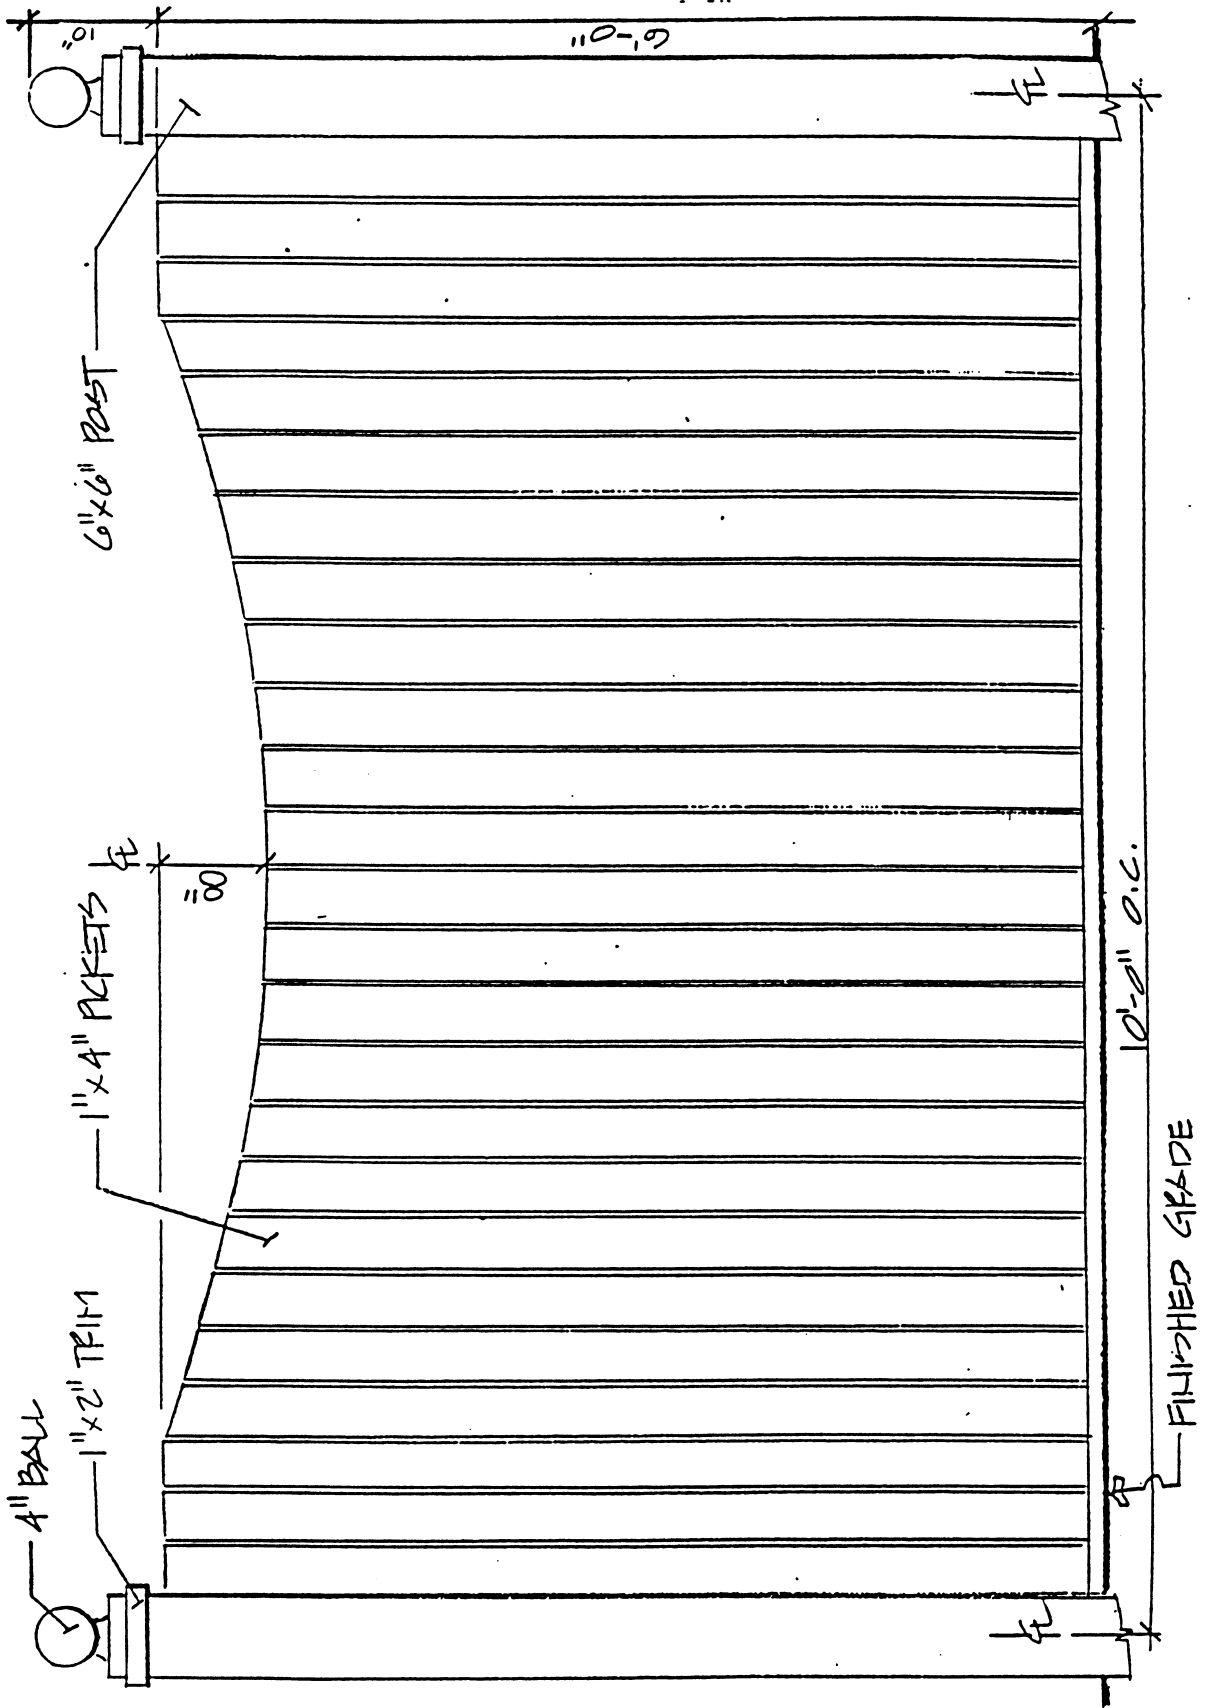

FENCE DETAIL 'E'
 NOT TO SCALE